



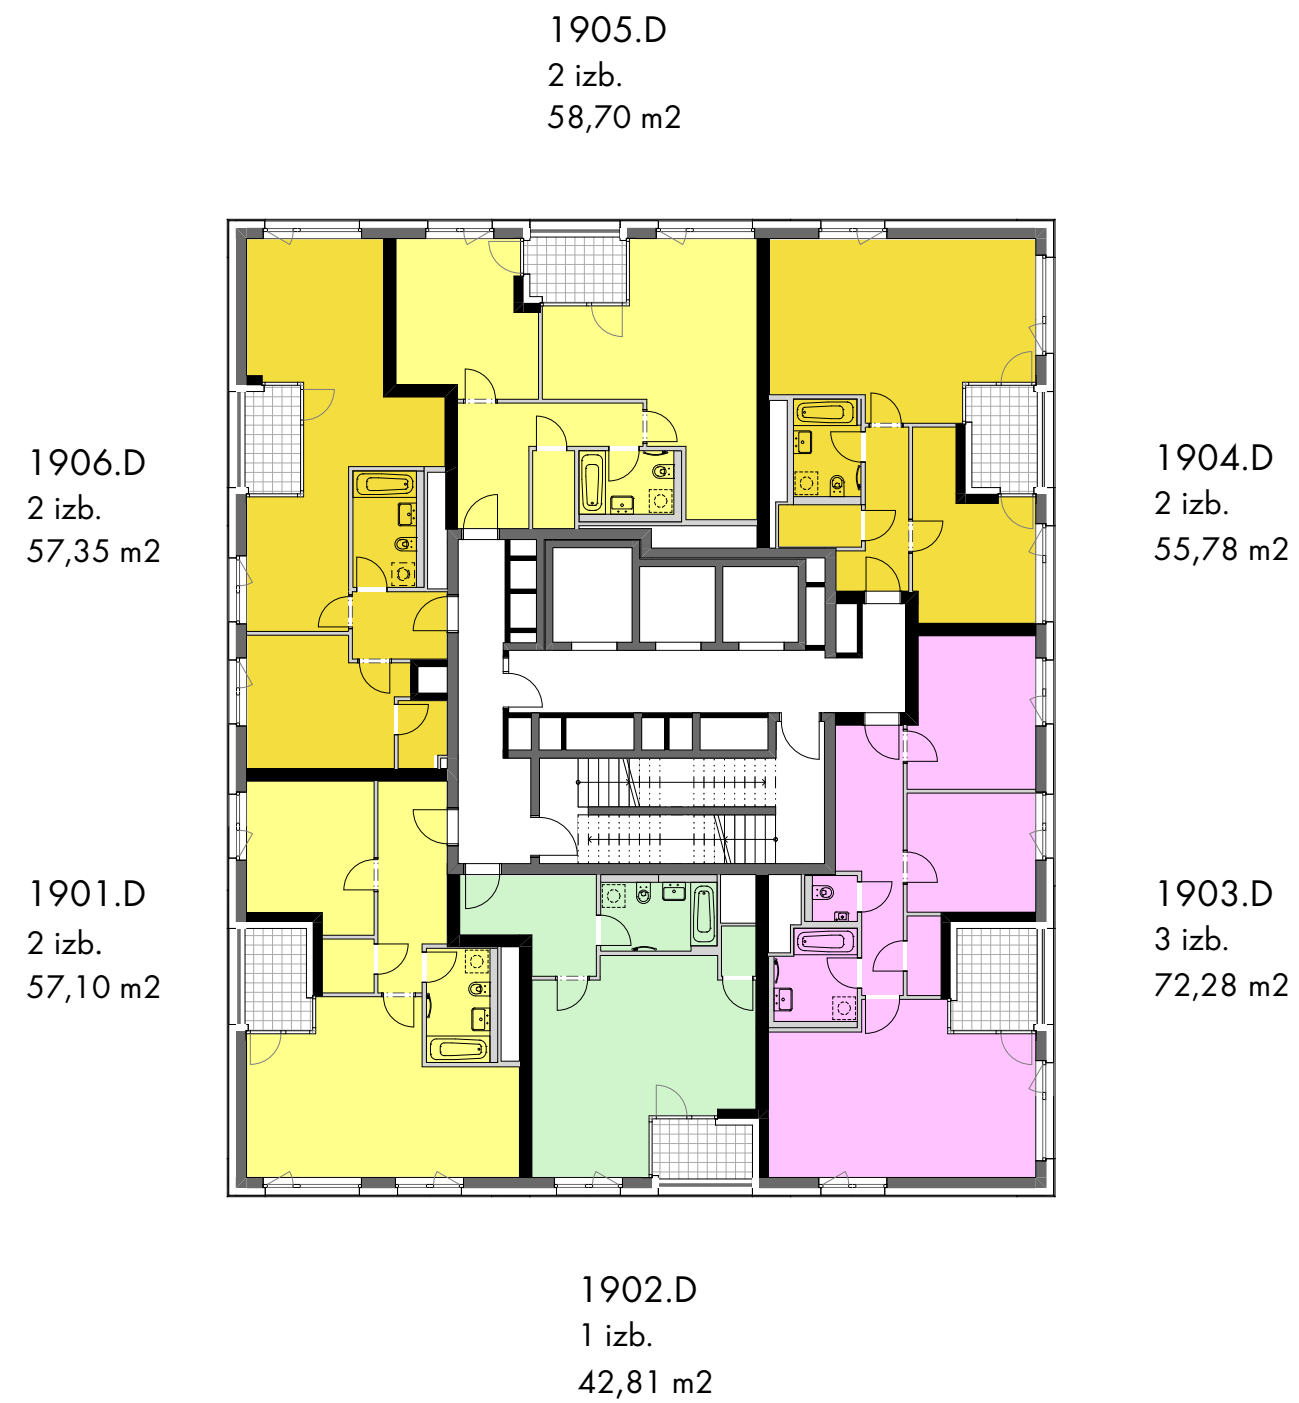


0 10m 1:200

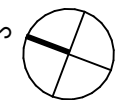

1 izb. 1(2) izb. 2 izb. 3 izb. 4 izb. 5 izb.

situácia - schéma

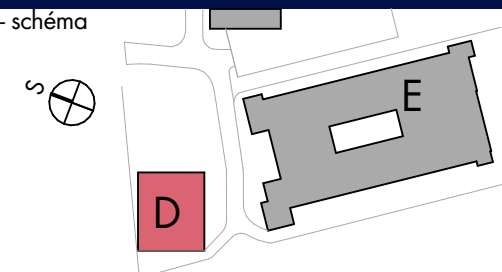

PODLAŽIE

19.NP

2023 - 03 - 22 INDEX A