



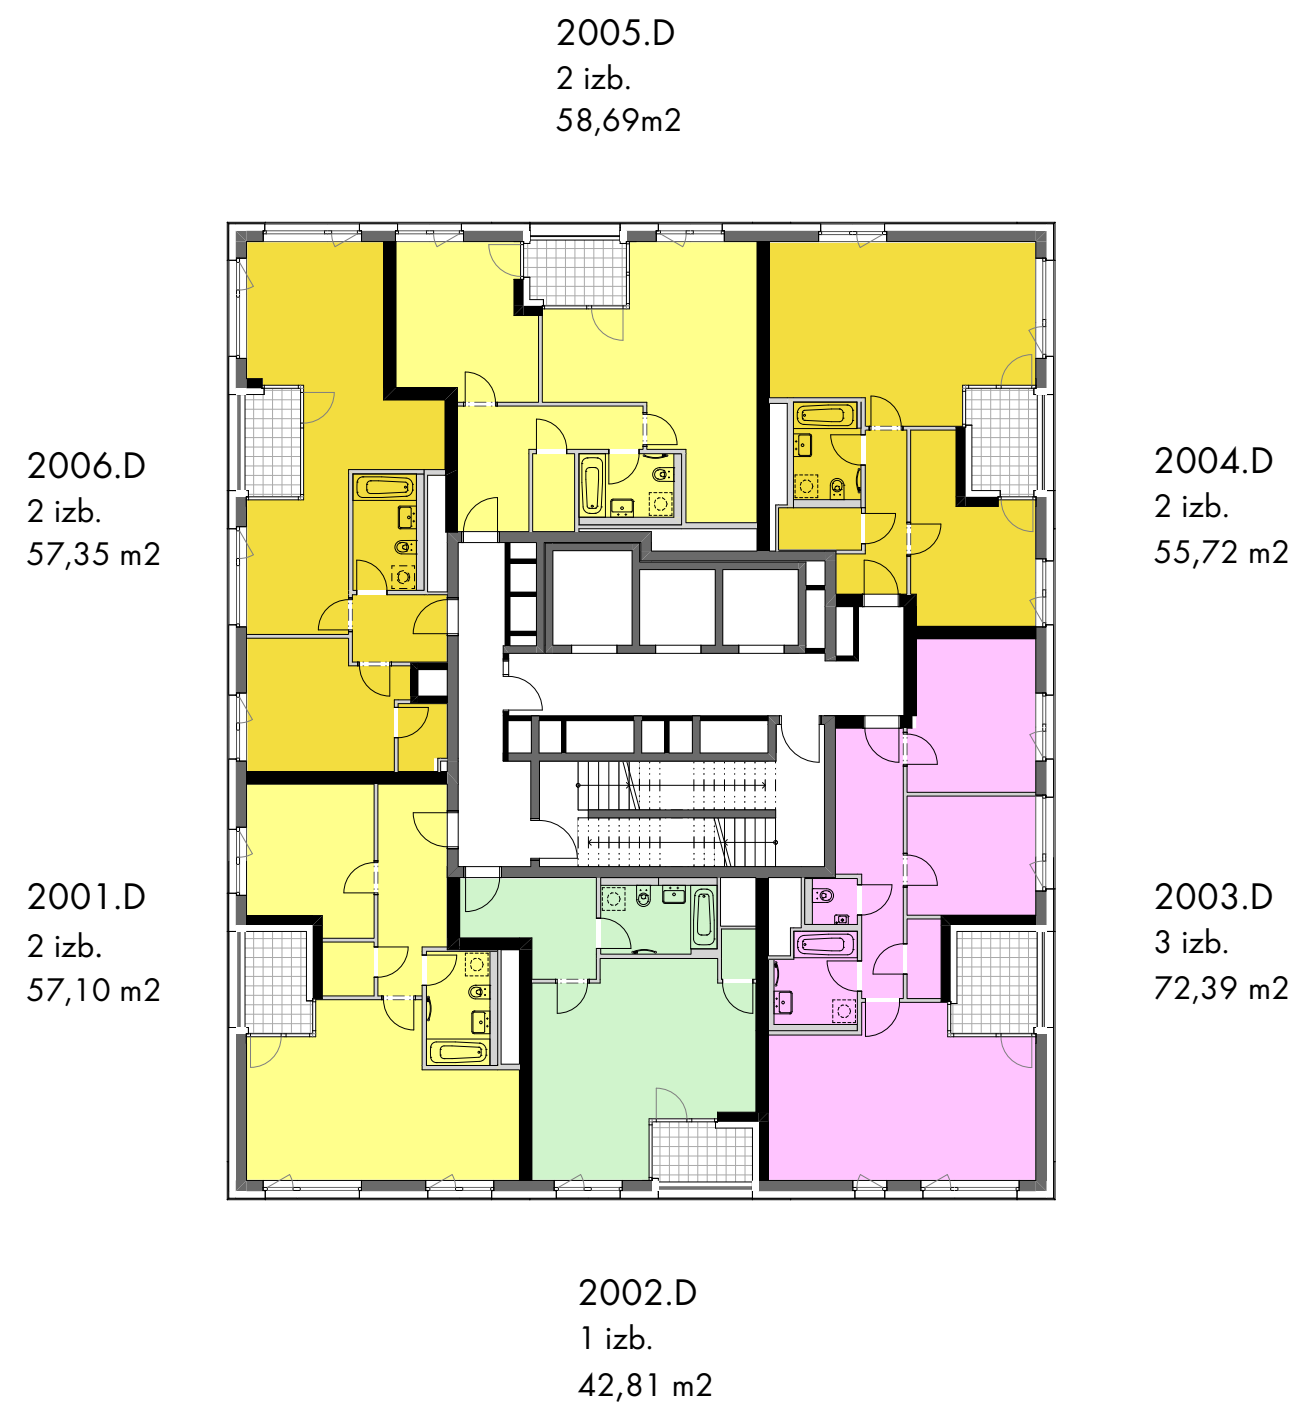

0 10m 1:200

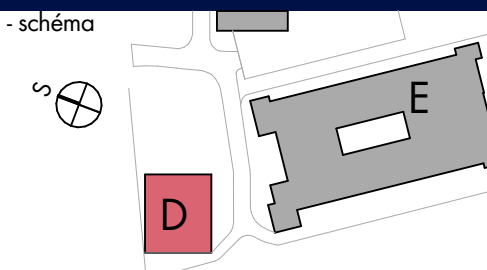

situácia - schéma



PODLAŽIE

20.NP

2023 - 03 - 22 INDEX A